



SECTION

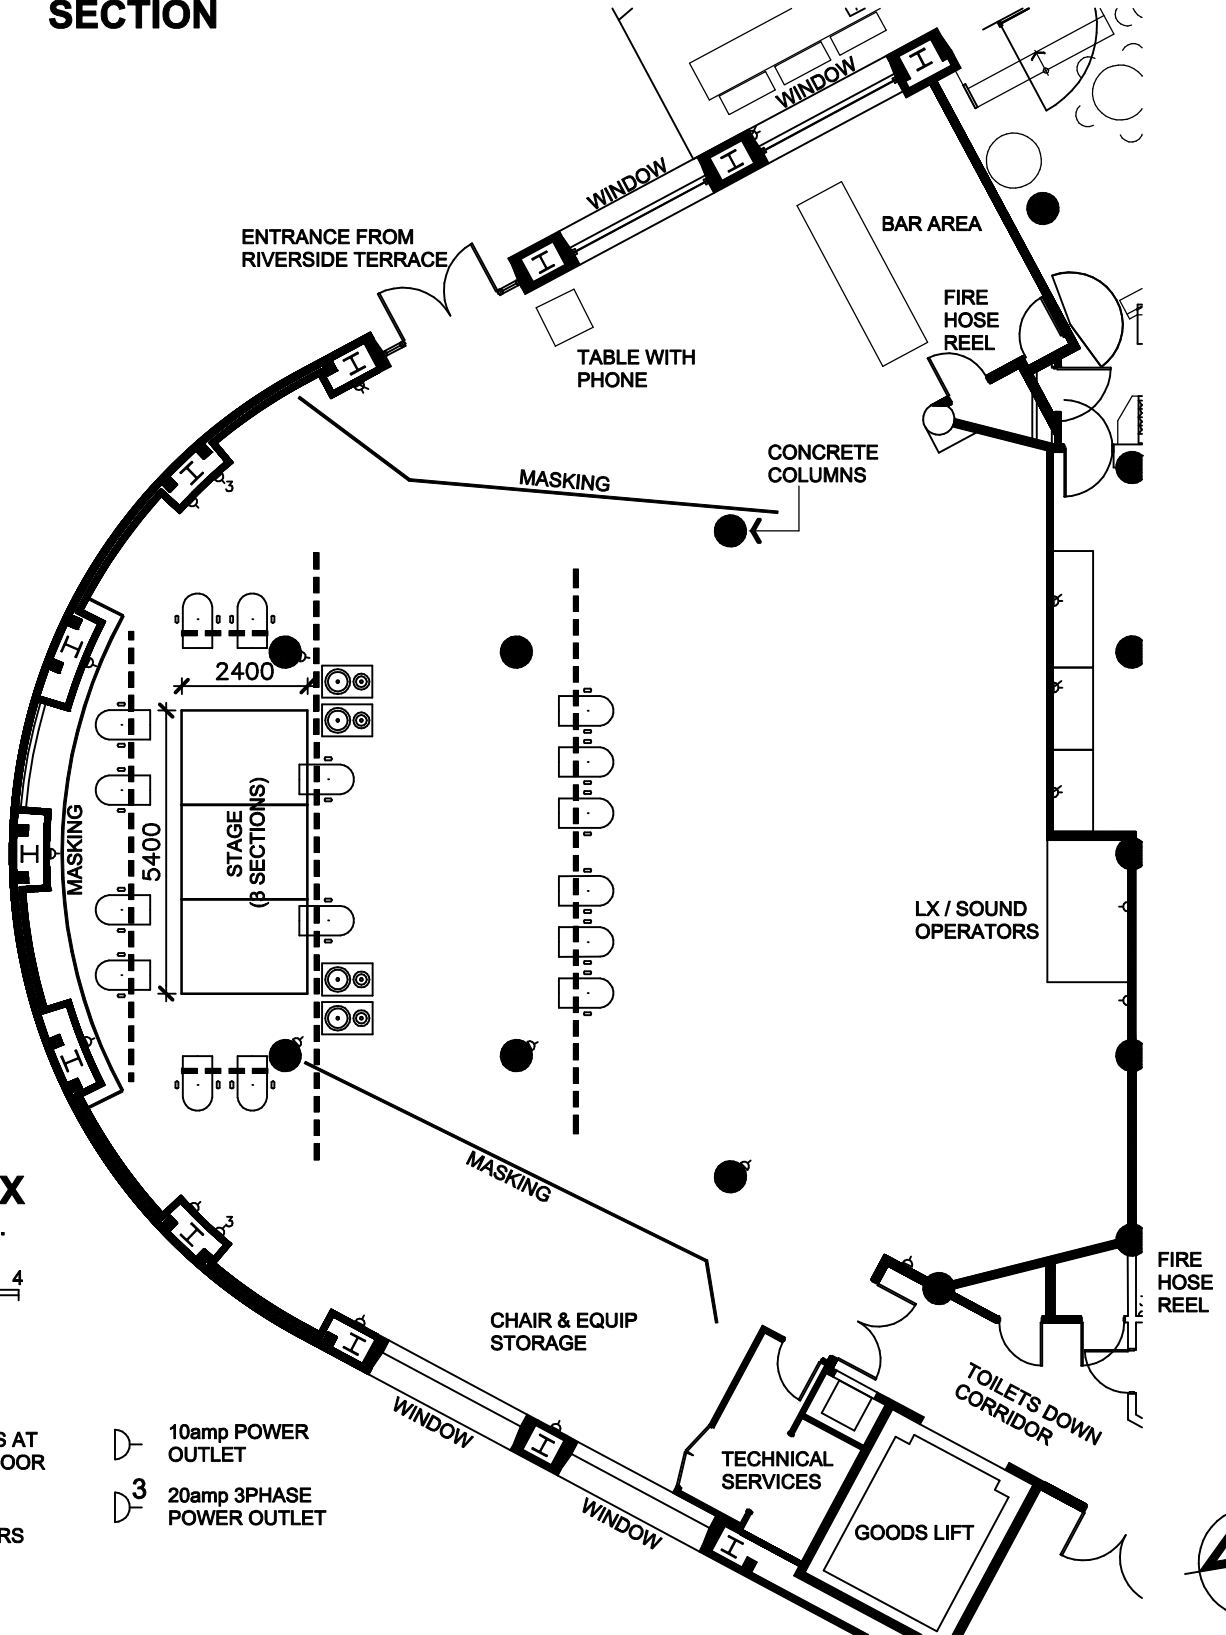

BLACK BOX

AREA: 318 sq.m.

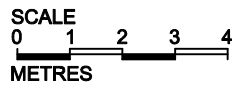

LEGEND

- LIGHTING BARS AT 3.3m ABOVE FLOOR
- F.O.H. SPEAKERS
- PARCAN

- 10amp POWER OUTLET
- 20amp 3PHASE POWER OUTLET

Project No.	Drawn by P. BRODRICK	Approved	Date FEB. 2001	Scale N.T.S.	Sheet Size A4
Project SCHEDULE OF FACILITIES		Drawing Title BLACK BOX STANDARD LAYOUT			
Drawing No. SCF-001			Revision 06/05	Issue A1	